


IDENTIFICATION STAMP  
DIVISION OF THE STATE ARCHITECT  
OFFICE OF REGULATION SERVICES

FILE NO. \_\_\_\_\_  
APPL. NO. \_\_\_\_\_  
AC. \_\_\_\_\_ FLS. \_\_\_\_\_ SS. \_\_\_\_\_  
DATE: \_\_\_\_\_

Date	Issue/Revision	By	To
7/27/2016	100% Design Development	HR	MSJC
8/30/2016	50% Construction Documents	HR	MSJC
11/3/2016	100% Construction Documents	HR	MSJC

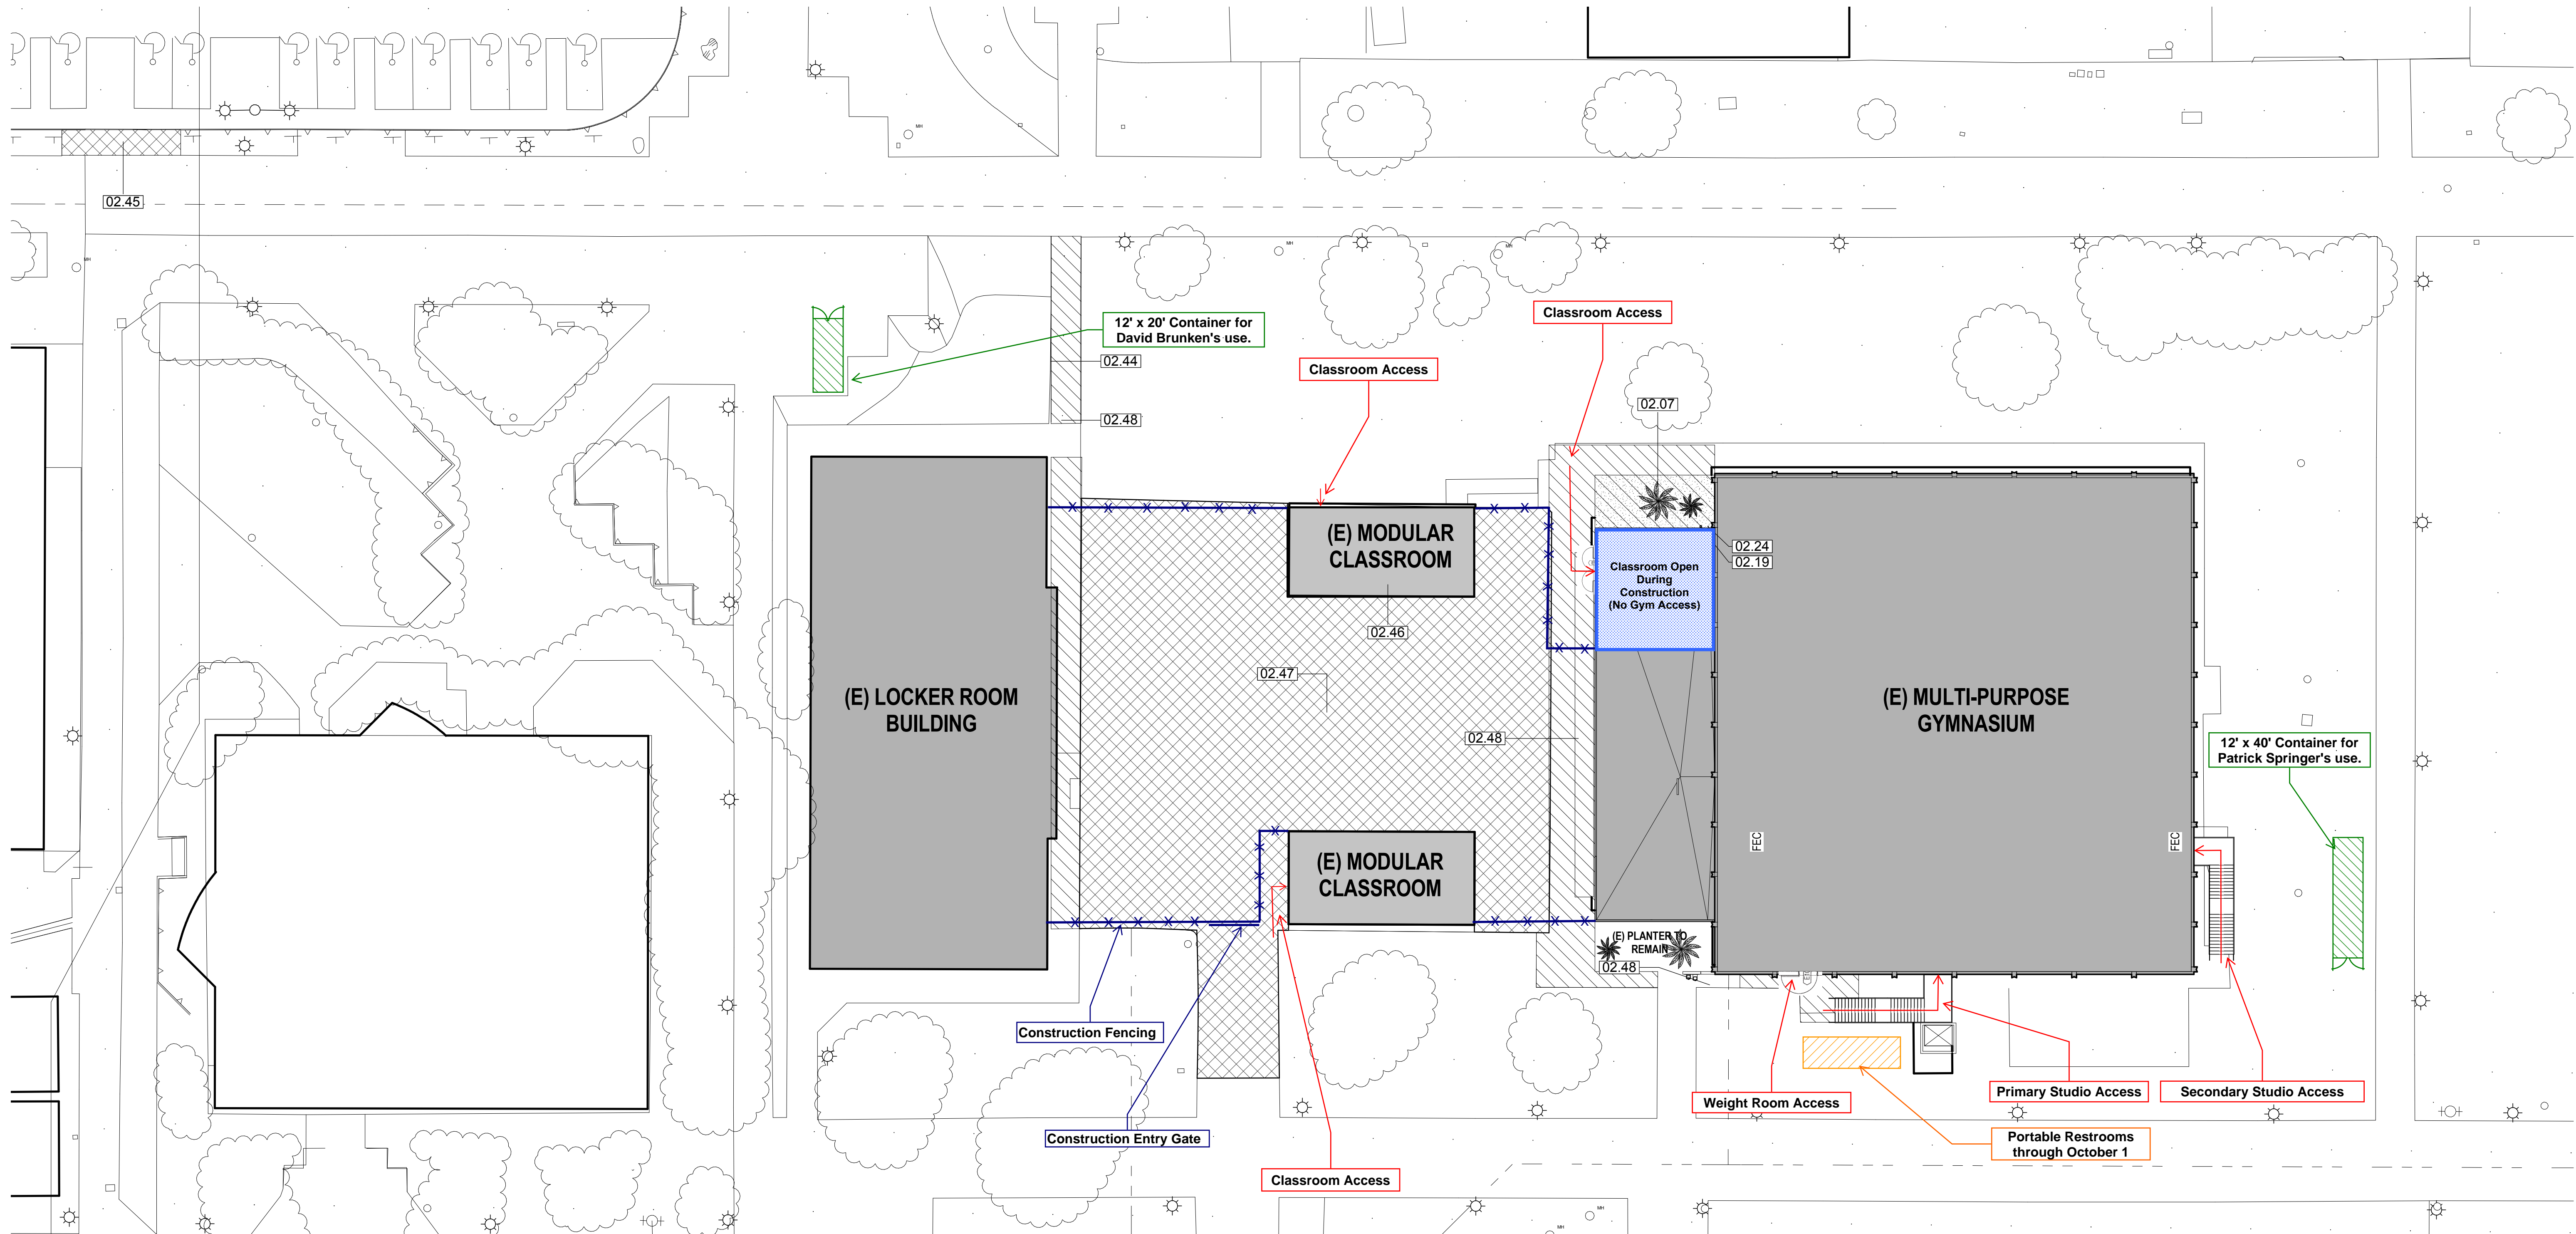

## 1 DEMOLITION SITE PLAN

SCALE: 1" = 20'-0"

## SITE DEMO LEGEND

SCALE: 1/8" = 1'-0"


	BUILDINGS IN SCOPE
	DEMOLISH PER KEYNOTE
	AC PAVING

## NOTES

COORDINATE ALL DEMOLITION SITE WORK WITH CIVIL DRAWINGS

## KEYNOTES

Key Value	Keynote Text
02.07	DEMOLISH EXISTING LANDSCAPE
02.19	DEMOLISH EXISTING ROOF DOWNSPOUT, DRAIN TO BE RELOCATED PER PLUMBING
02.24	DEMOLISH AND RELOCATE EXISTING HOSE BIB AT WEST WALL, PER PLUMBING
02.44	DEMOLISH HANDRAIL
02.45	DEMOLISH AND REBUILD ACCESSIBLE RAMP PER CIVIL
02.46	PROTECT IN PLACE MODULAR BUILDINGS
02.47	GRIND AND OVERLAY AC PAVING
02.48	NEW CONCRETE WALK PER CIVIL, DEMOLISH EXISTING
02.49	REPLACE LIGHT HEADS PER ELECTRICAL

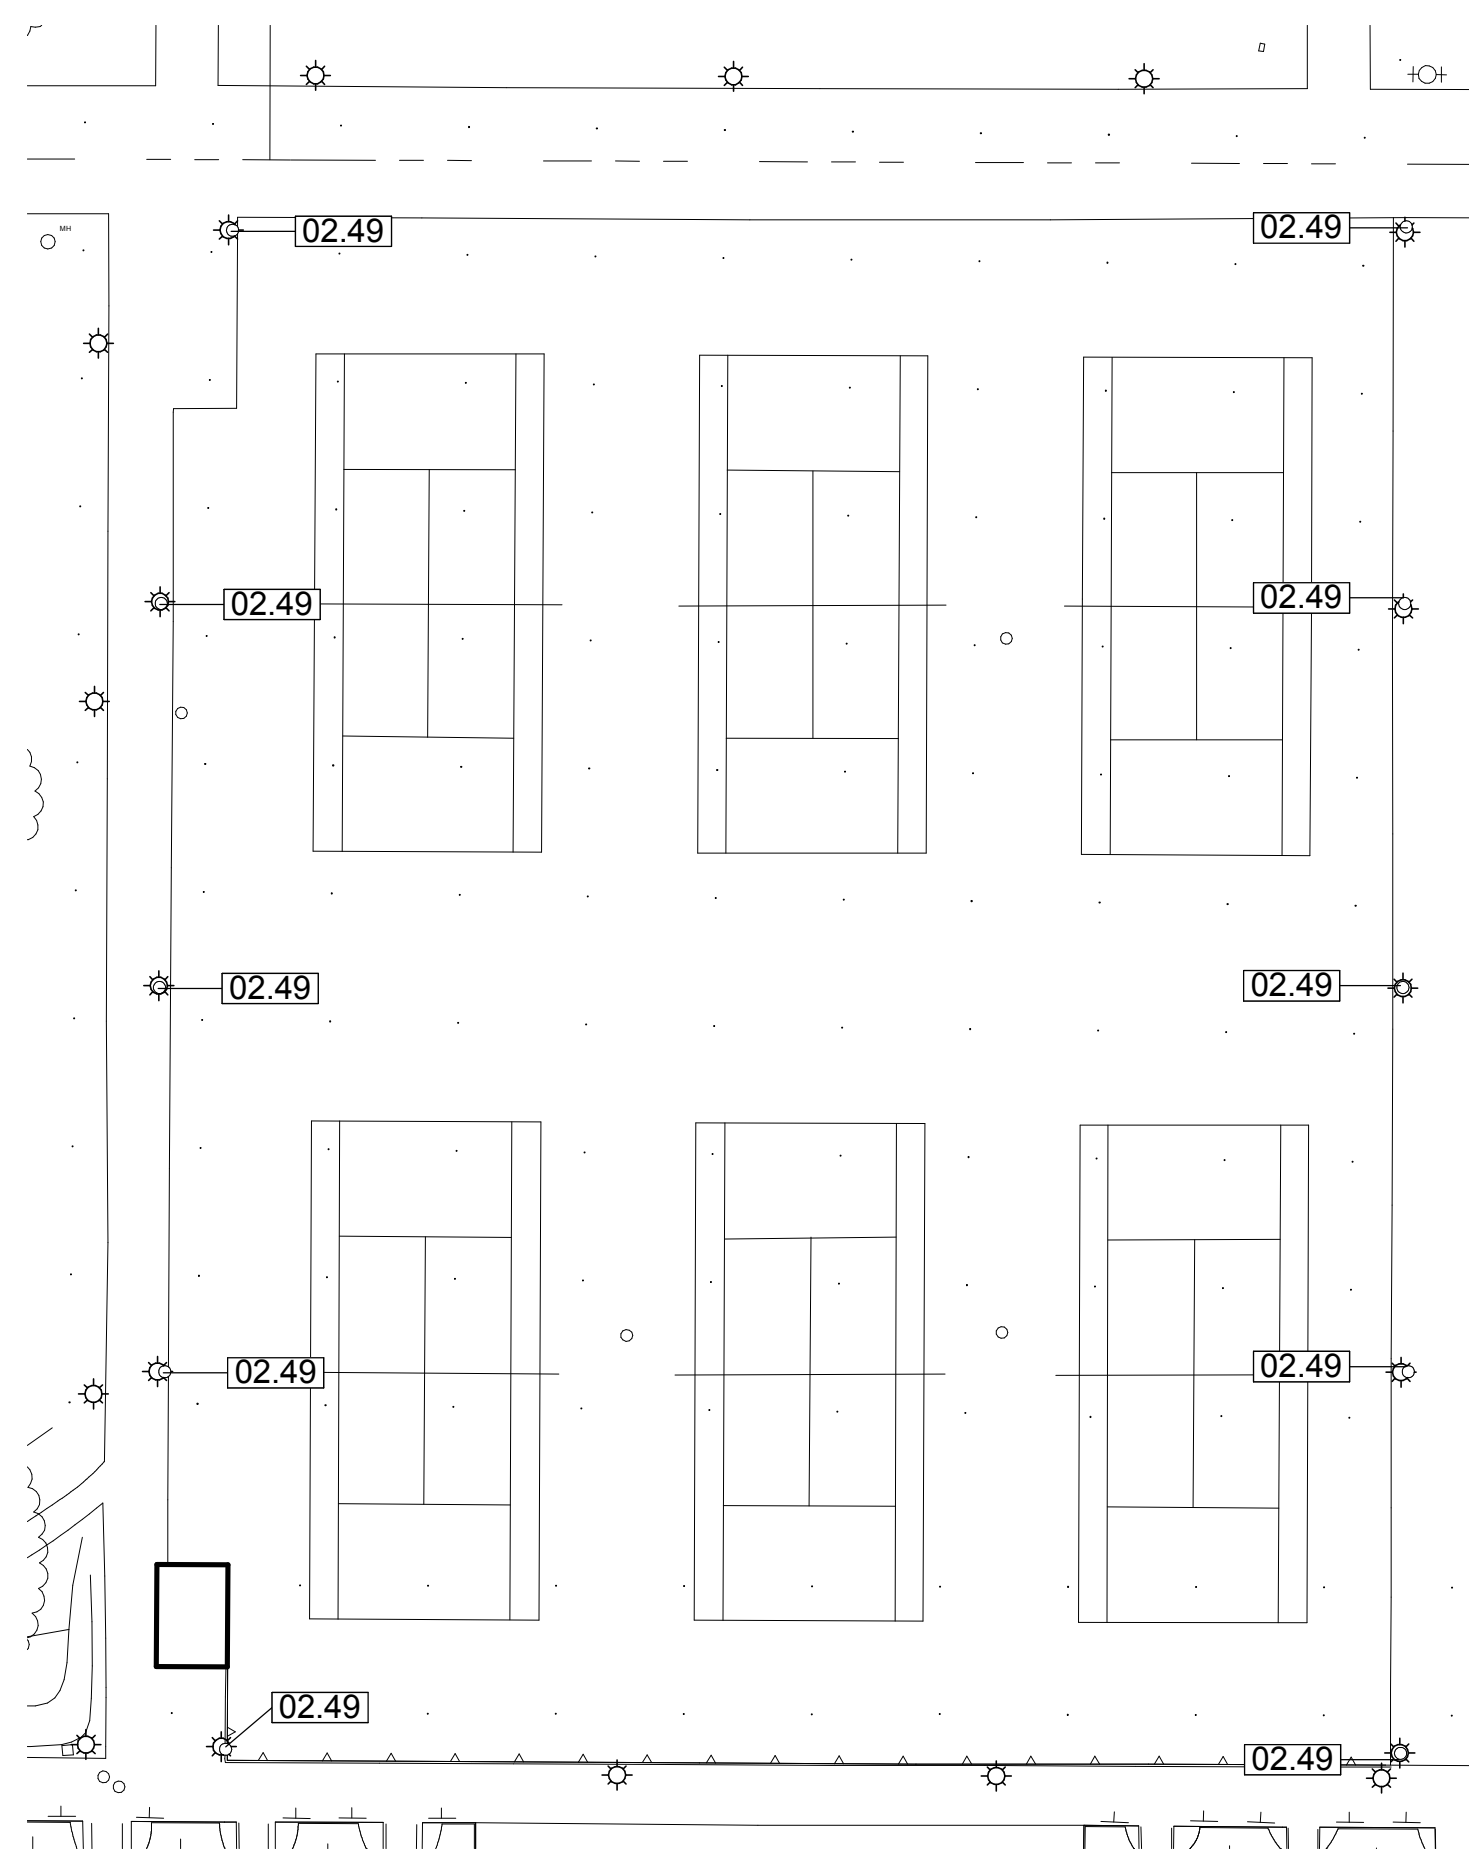

## 2 DEMOLITION SITE PLAN - TENNIS

SCALE: 1" = 30'-0"

Seal/Signature



**Project Name**  
INCREMENT 2 - GYMNASIUM, LOCKER ROOM BUILDING,  
MODULAR BUILDINGS

**Project Number**  
55.7677.000

**Description**  
INCREMENT 2 - DEMOLITION SITE PLAN

**Scale**  
As indicated



**A00.70**

© 2016 Gensler